


# SCHEMA HTA AVANT TRAVAUX

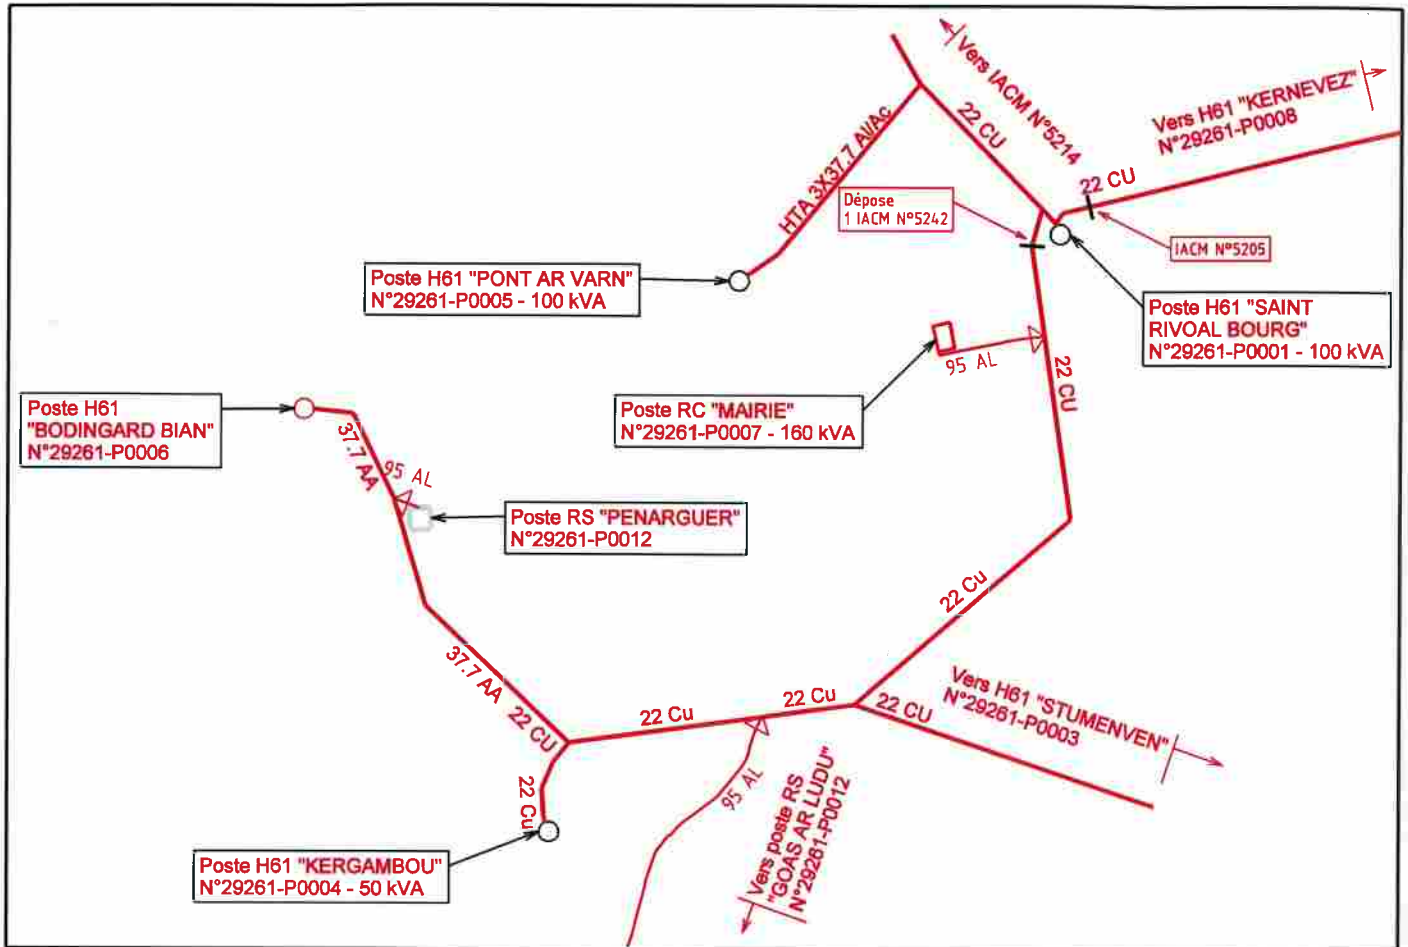

# SCHEMA HTA APRES TRAVAUX

